


SOUTH 1/2

CRAIGLOUGH
FLOOR
PLAN


CARPENTER RESIDENCE

11-28-74 DAVID ELRING, ARCHITECT
TABERNASH, COLORADO 8910 FEET


TO CARETAKERS UNIT

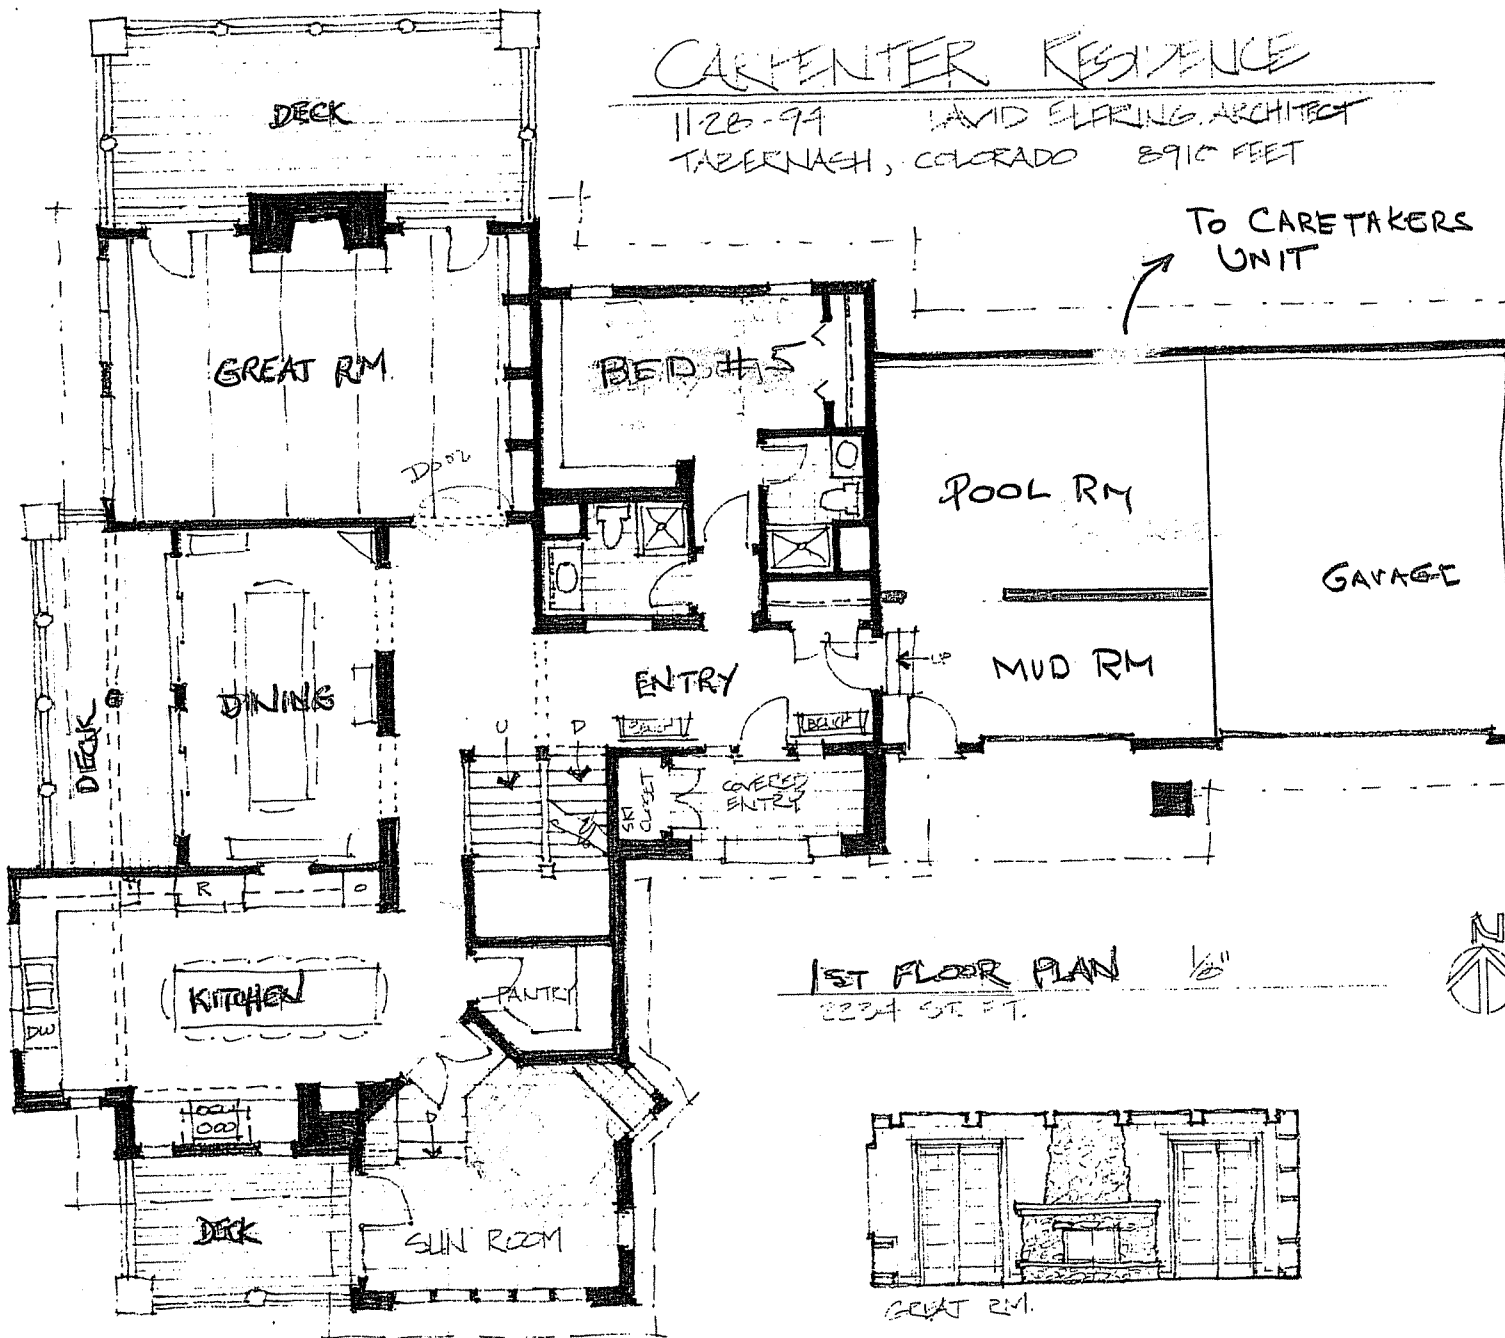



1ST FLOOR PLAN 1/8"
8234 SQ. FT.

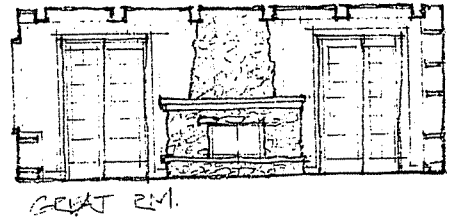


GREAT RM.

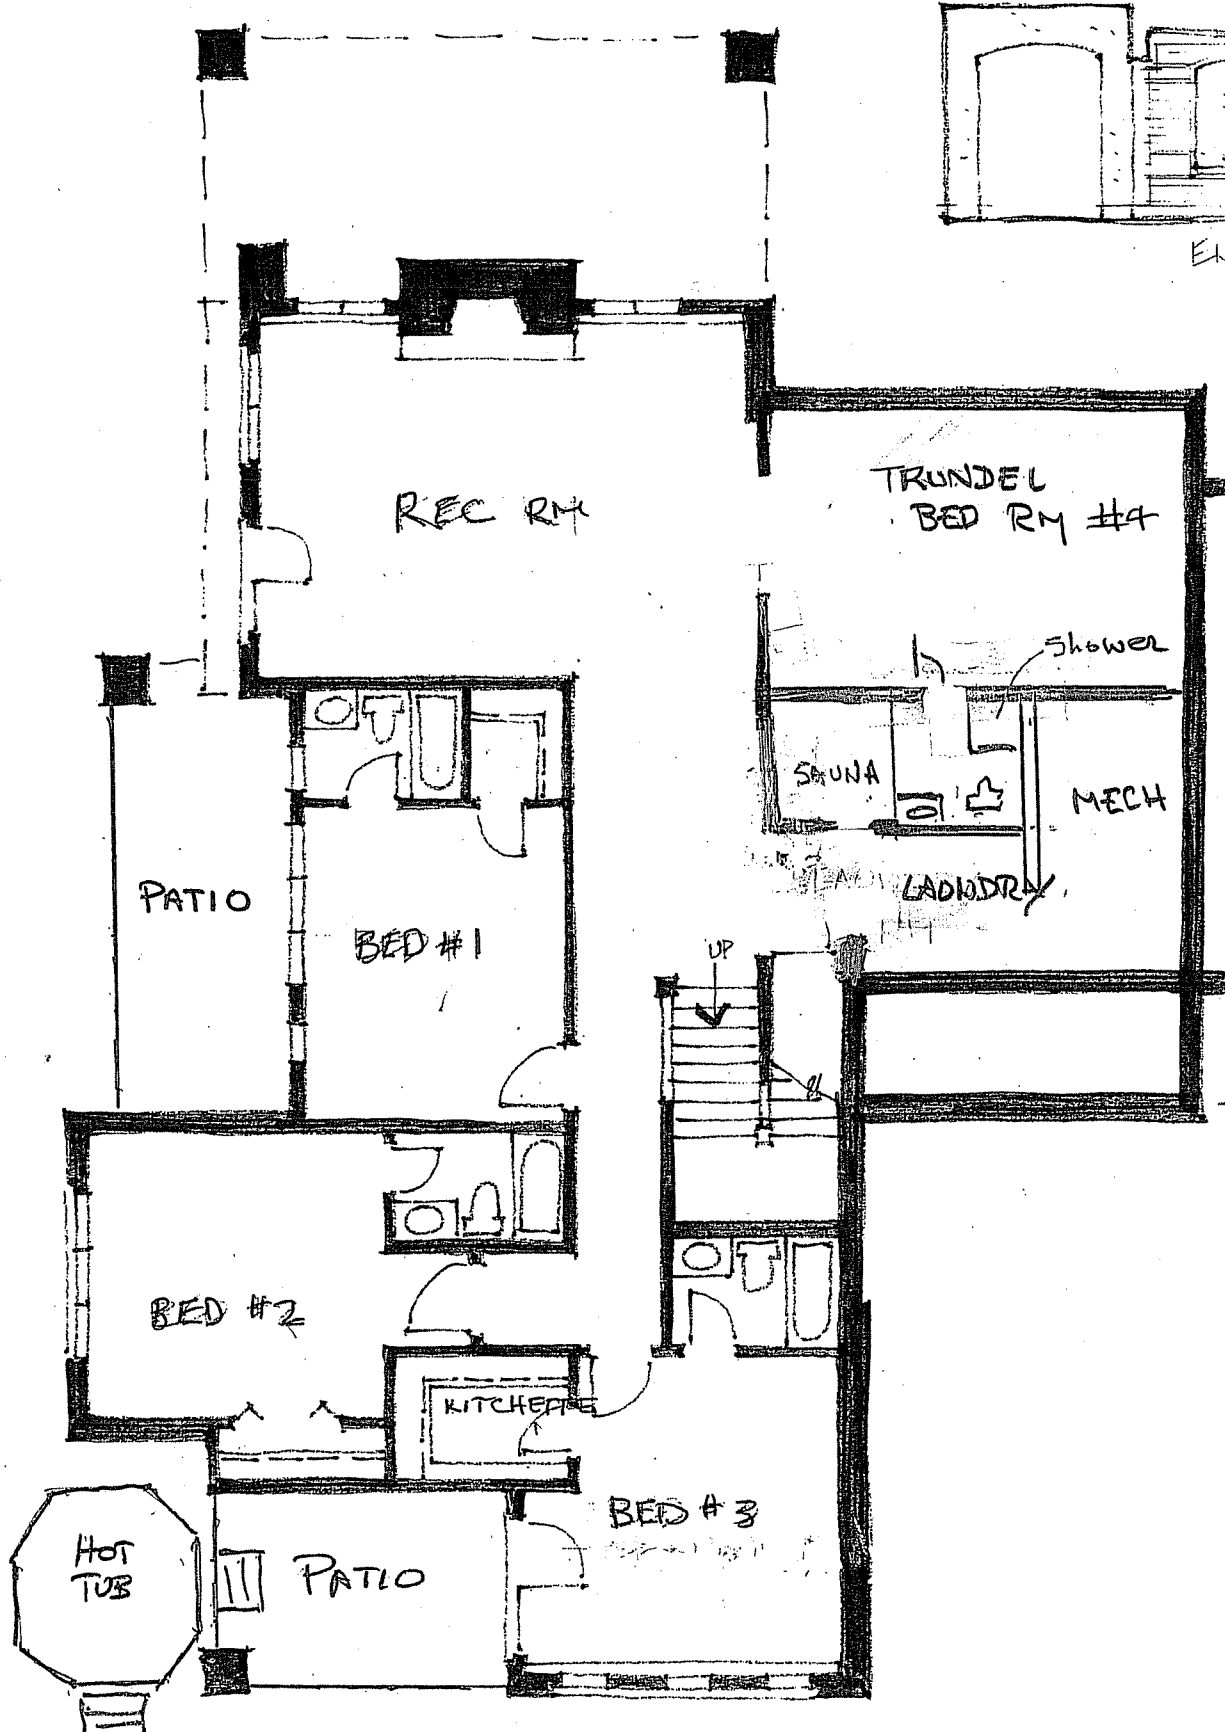


WALK OUT FLOOR PLAN 1/8"
 640 SQ. FT. FINISHED

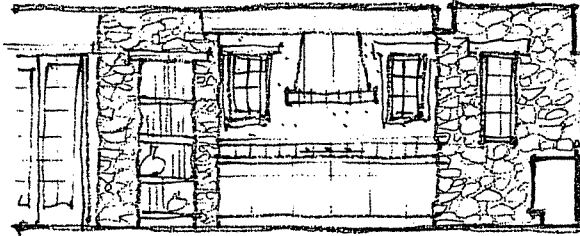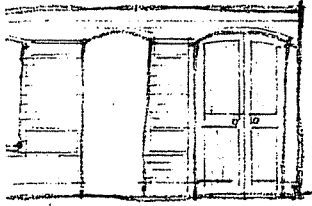

KITCHEN

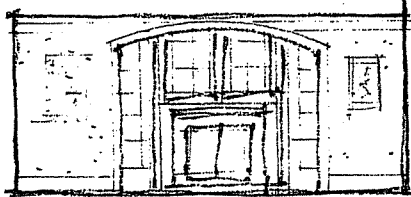

M. BED

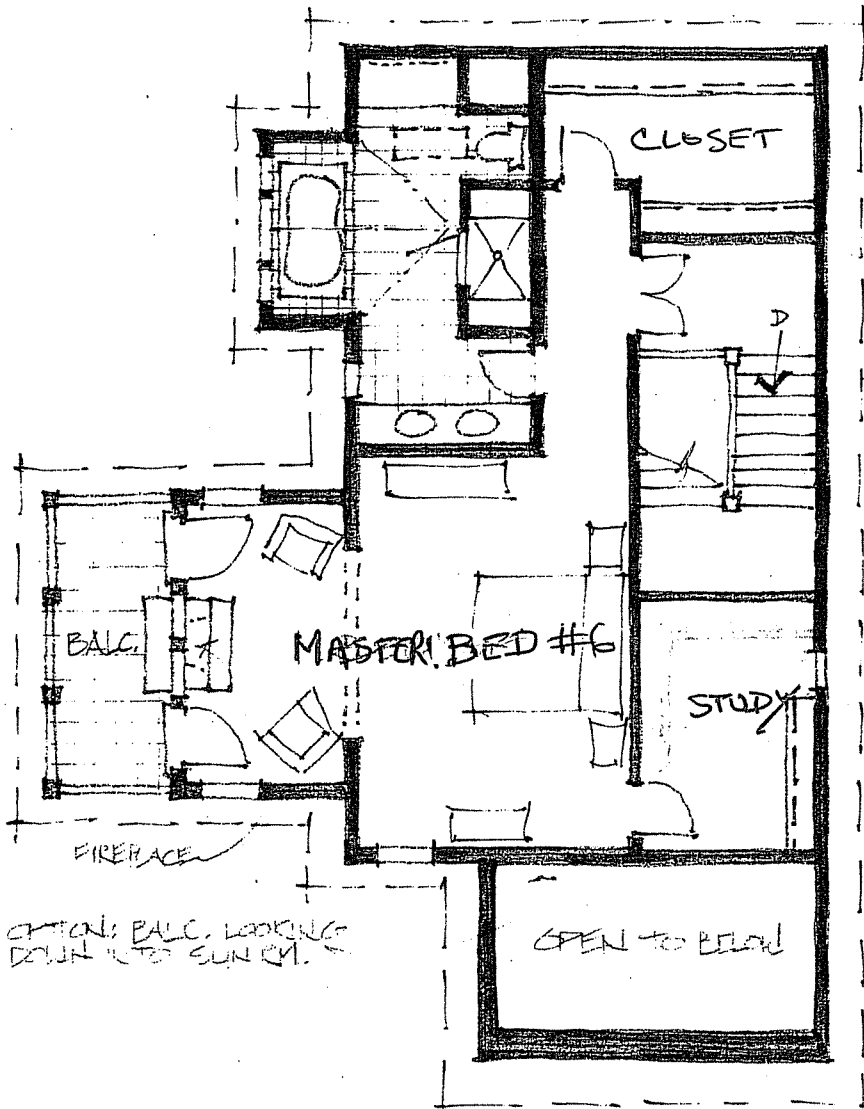

OPTION: BALC. LOOKING DOWN INTO SUNRM.

2ND FLOOR PLAN 1/2

980 SQ. FT.